


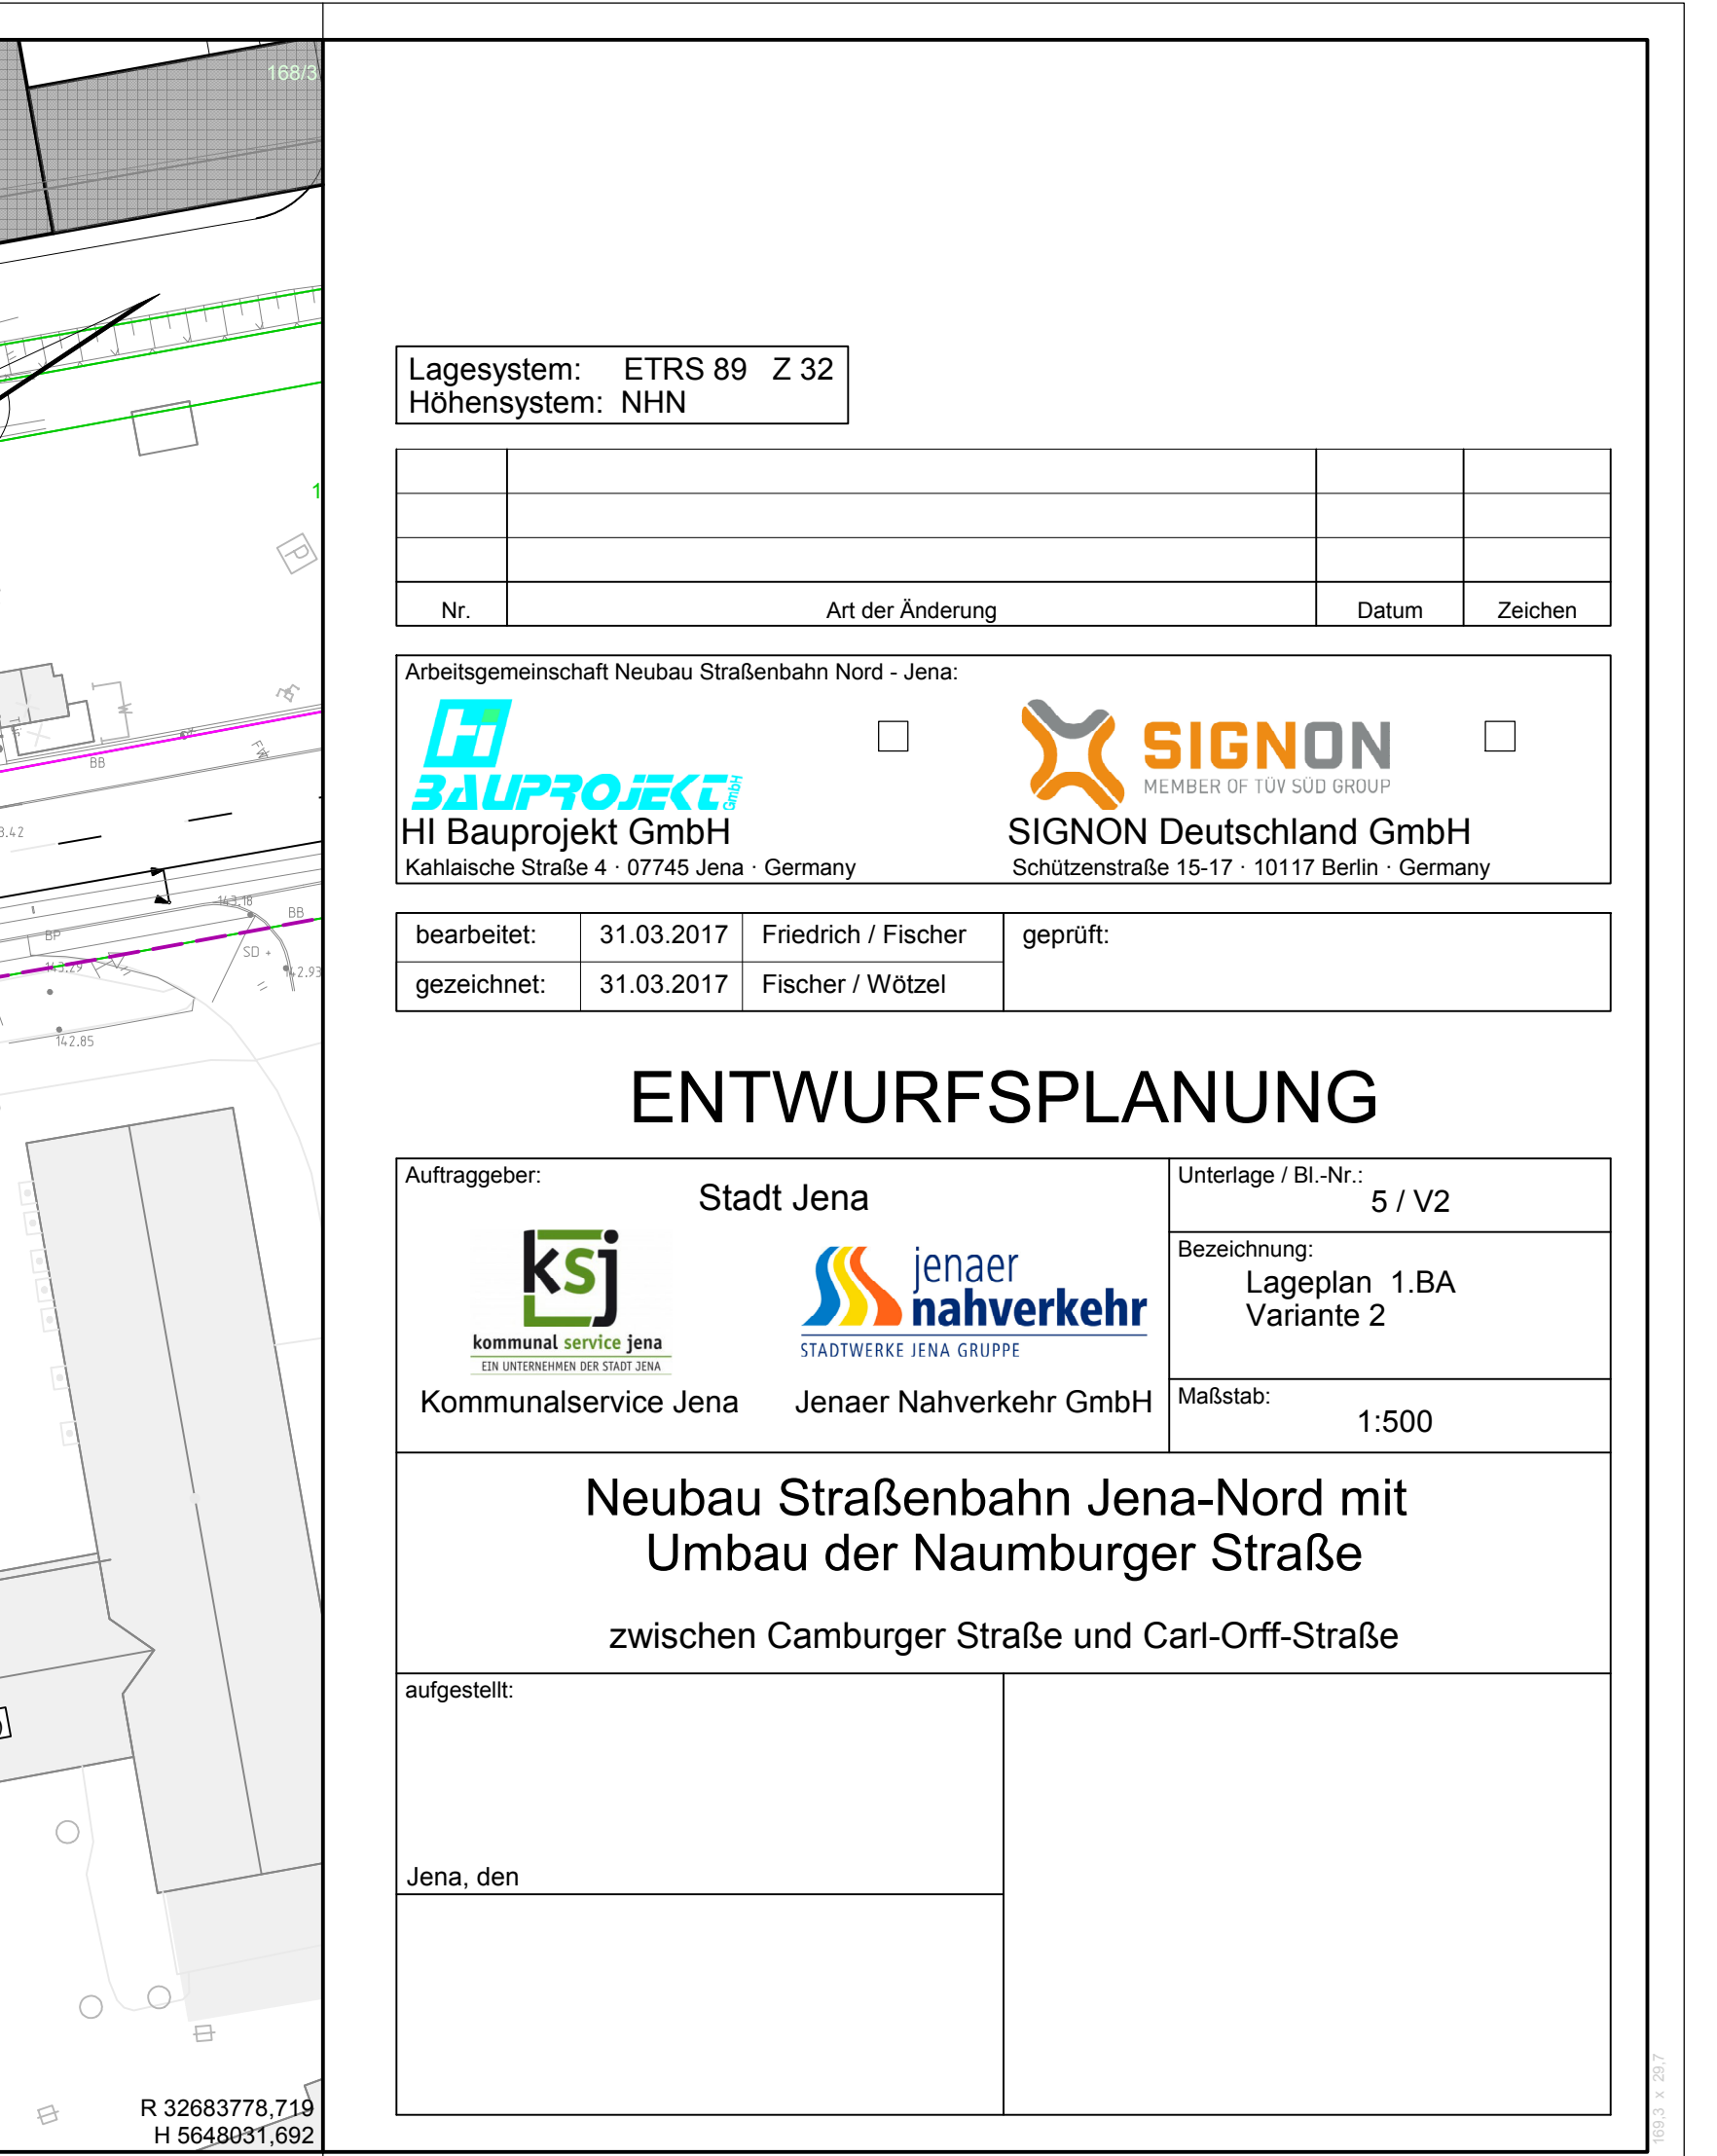

 R 32683778, 719	aufgestellt:	
	Jena, den	

B	R 32683778,719 H 5648031,692			
	05.03.17 1 kg 1 C:ICARD_Projekte:ICARD08\H143-SSBZ-Entwurfsplanung_HF_2017-02-08	EP_05_11-1.8A_bsp_Flurweg_PLT		